January 3, 2024

Local Resident

RE: Aiken Road Extension Landslide Repair

Kennedy Township, Allegheny County, Pennsylvania

JG Project No. 43-7171

Dear Resident:

JG Contracting Company, Inc. is under contract with Kennedy Township to repair the landslide on Aiken Road Extension. During this repair work, Aiken Road Extension will be closed between Aiken Road to the south and Clever Road to the north. It is anticipated the road will be closed from February 2024 to May 2024.

Detour signs will be posted prior to the closure. Please refer to the attached Traffic Control Detour Plan prepared by Remington & Vernick Engineers. Once construction is underway, changes to the Traffic Control Detour Plan and construction timeframes may be implemented as needed.

Please call me at (412) 446-1701 if you need any more information or have questions.


Very truly yours,

JG CONTRACTING COMPANY, INC.

Geotechnical and Structural Division

Fred S. Tarquinio, P.E. Division Manager

Attachments: Traffic Control Detour Plan

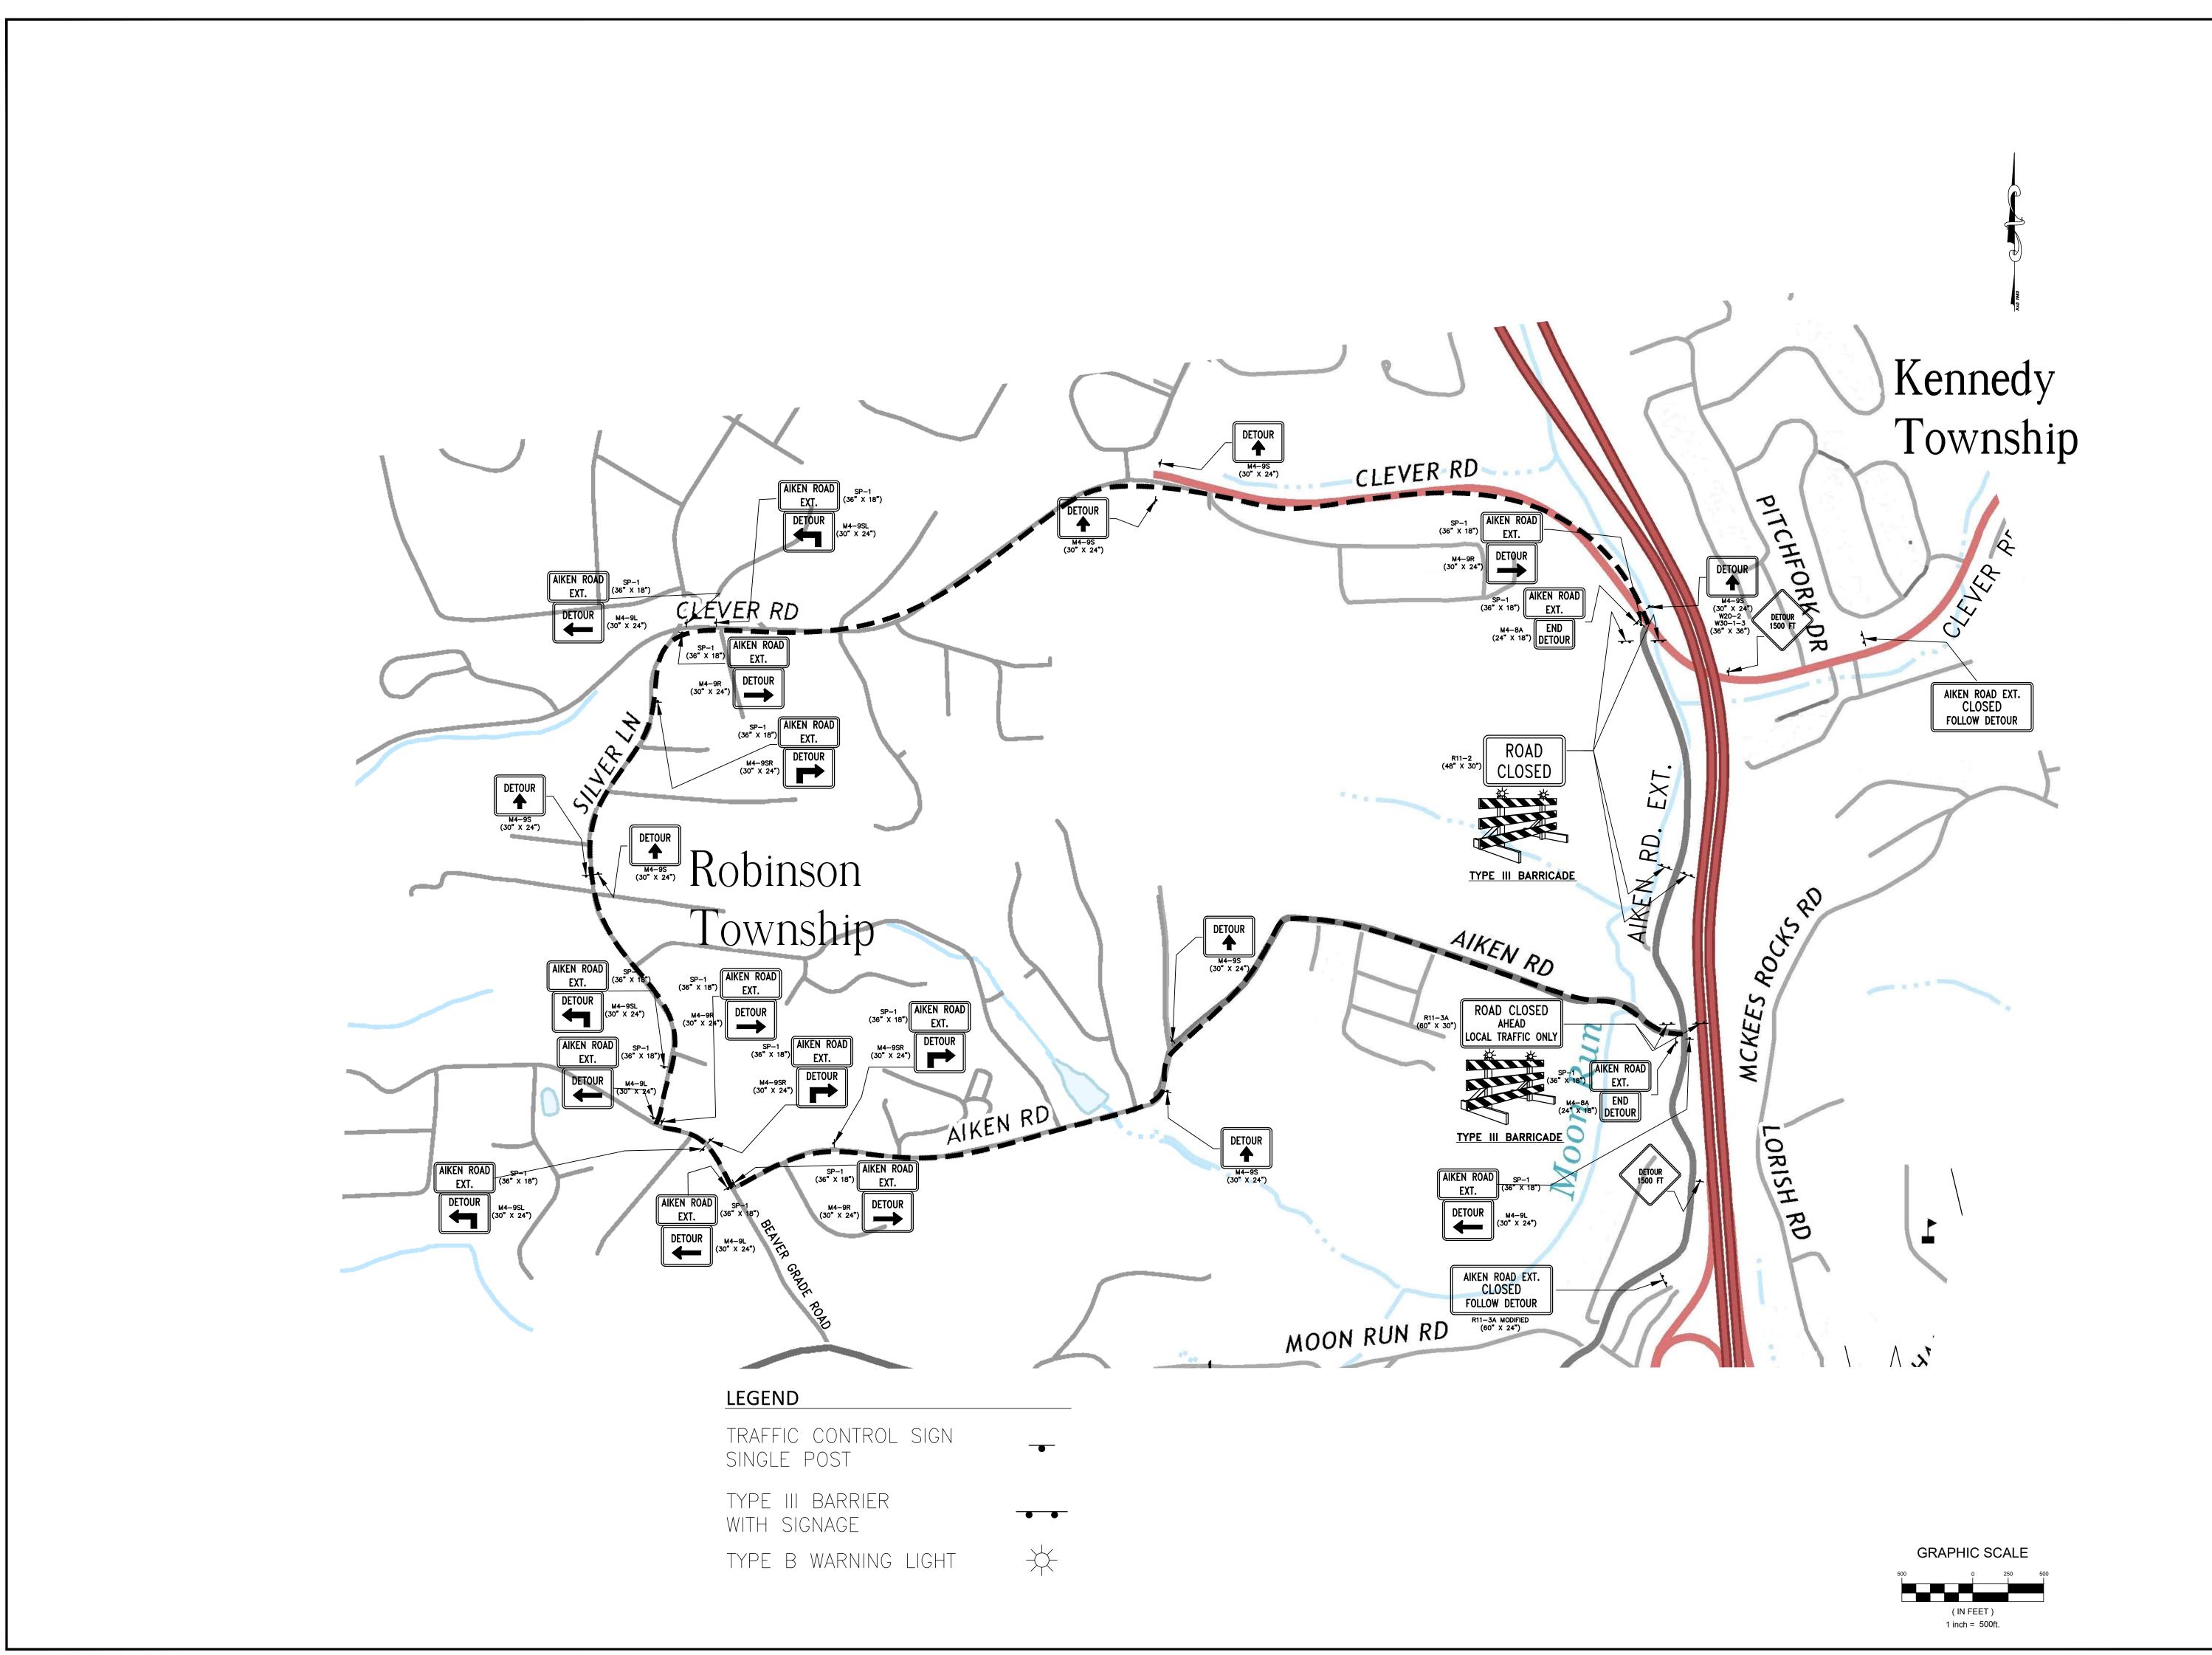




REMINGTON & VERNICK ENGINEERS

105 BRAUNLICH DRIVE, SUITE 100 PITTSBURGH, PA 15237 (412) 263-2200, FAX (412) 263-2210 WEB SITE ADDRESS : WWW.RVE.COM


~ENGINEERING EXCELLENCE~

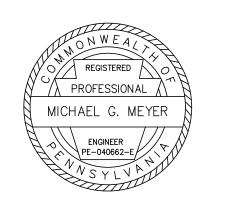

MICHAEL G. MEYER
PROFESSIONAL ENGINEER LIC. No. PE-040662-E

PLANS WHICH DO NOT BEAR AN EMBOSSED SEAL ARE NOT VALID

ALL DOCUMENTS PREPARED BY REMINGTON & VERNICK ENGINEERS AND AFFILIATES ARE INSTRUMENTS OF SERVICE IN RESPECT OF THE PROJECT. THEY ARE NOT INTENDED OR REPRESENTED TO BE SUITABLE FOR REUSE BY OWNER OR OTHERS ON EXTENSIONS OF THE PROJECT OR ON ANY OTHER PROJECT. ANY REUSE WITHOUT WRITTEN VERIFICATION OR ADAPTATION BY REMINGTON & VERNICK ENGINEERS AND AFFILIATES FOR THE SPECIFIC PURPOSE INTENDED WILL BE AT OWNERS SOLE RISK AND WITHOUT LIABILITY OR LEGAL EXPOSURE TO REMINGTON & VERNICK ENGINEERS AND AFFILIATES; AND OWNER SHALL INDEMNIFY AND HOLD HARMLESS REMINGTON & VERNICK ENGINEERS AND AFFILIATES FROM ALL CLAIMS, DAMAGES, LOSSES AND EXPENSES ARISING OUT OF OR R E S U L T I N G T H E R E F R O M .

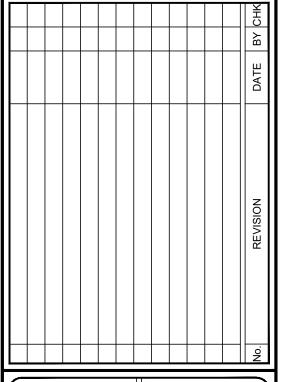

TRAFFIC CONTROL
DETOUR PLAN
TOWNSHIP OF KENNEDY

TOWNSHIP AIKEN ROAD EXT.

 DRAWN BY:
 DESIGN BY:
 CHECKED BY:
 SCALE:

 DTH
 DJM
 MGM
 AS NOTED

 SHEET No.:

 JULY 2023
 T100

PAKTT080